



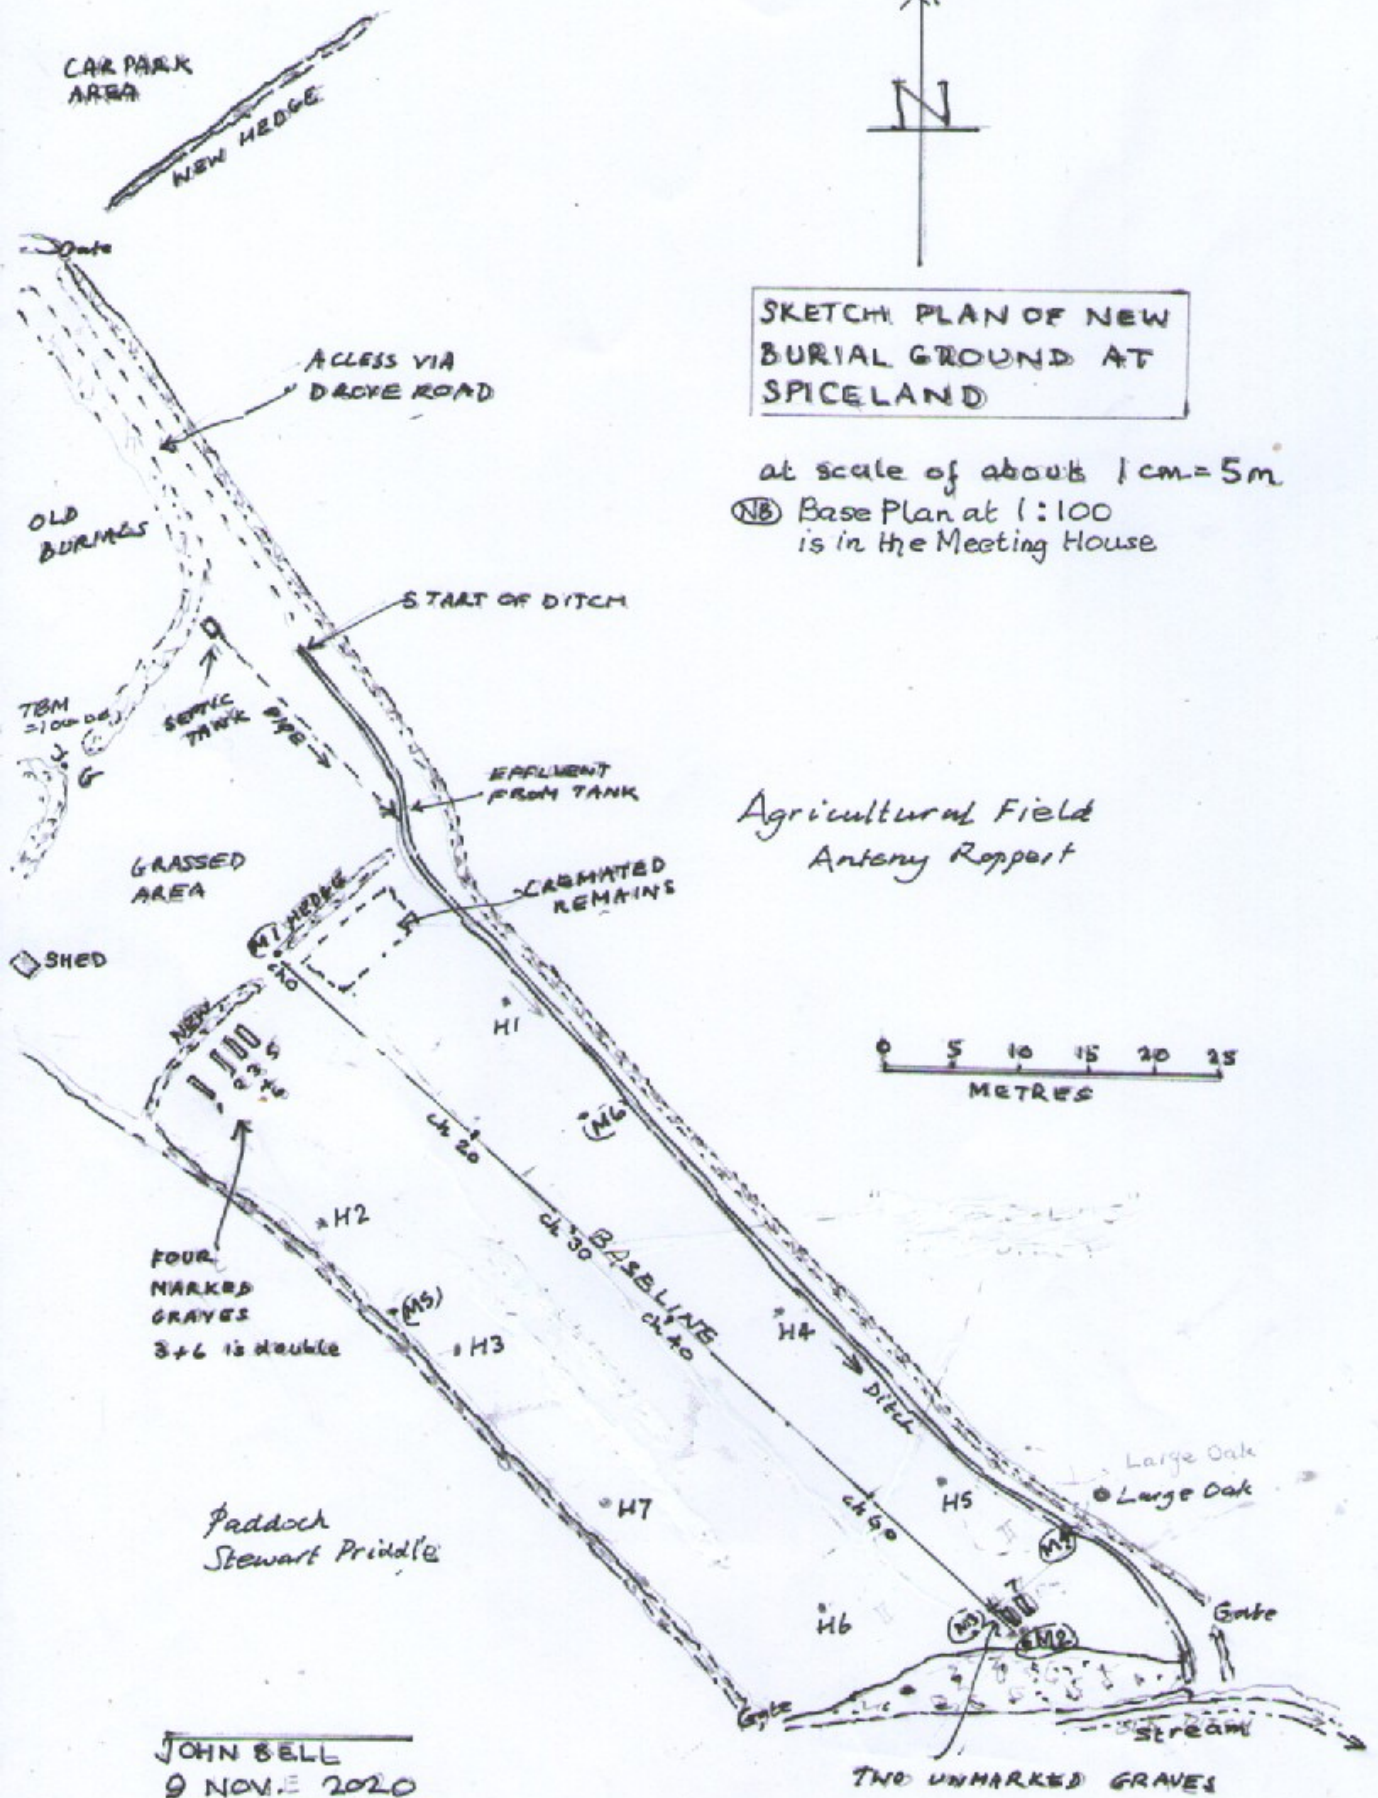

SKETCH PLAN OF NEW
BURIAL GROUND AT
SPICELAND

at scale of about 1cm = 5m
NB Base Plan at 1:100
is in the Meeting House

Agricultural Field
Antony Roppert

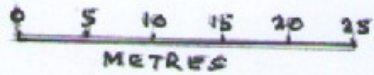

JOHN BELL
9 NOV. 2020